


**BOUNDARIES OF
CITY OF AZUSA
COMMUNITY FACILITIES DISTRICT NO. 2005-1
(ROSEDALE)
COUNTY OF LOS ANGELES
STATE OF CALIFORNIA**

APR 26 2006

00 0016873

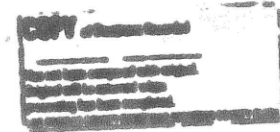

(1) Filed in the office of the City Clerk of the City of Azusa this 24 day of April, 2006.

Vera Mendoza

Vera Mendoza
City Clerk, City of Azusa

(2) I hereby certify that the within map showing the boundaries of City of Azusa Community Facilities District No. 2005-1 (Rosedale), County of Los Angeles, State of California, was approved by the City Council of the City of Azusa at a regular meeting thereof, held on this 19th day of April, 2006, by its Resolution No. 06-023.

Vera Mendoza

Vera Mendoza
City Clerk, City of Azusa

Fiscal Year 2005-06 Assessor Parcel
Numbers within CFD No. 2005-1 Boundaries:

8608-003-001	8625-005-019
8608-003-002	8625-008-001
8608-003-003	8625-008-005
8608-003-005	8625-009-011
8608-003-006	8625-009-012 (portion)
8608-003-903	8625-010-008 (portion)
8608-003-904	8625-029-005 (portion)
8625-001-001 (portion)	8625-029-006 (portion)
8625-001-002 (portion)	8684-022-012 (portion)
8625-001-003 (portion)	8684-024-041 (portion)
8625-004-129 (portion)	8684-024-042 (portion)
8625-004-130 (portion)	8684-024-043 (portion)
8625-005-014 (portion)	8684-024-902
8625-005-018 (portion)	

(3) Filed this ____ day of _____, 2006, at the hour of ____ o'clock ____ m, in Book _____ of Maps of Assessment and Community Facilities Districts at Page _____ and as Instrument No. _____ in the office of the County Recorder in the County of Los Angeles, State of California.

Conny B. McCormack
Registrar-Recorder/County Clerk,
County of Los Angeles


By _____

Deputy

Fee _____

SHEET 2 OF 2

**BOUNDARIES OF
CITY OF AZUSA
COMMUNITY FACILITIES DISTRICT NO. 2005-1
(ROSEDALE)
COUNTY OF LOS ANGELES
STATE OF CALIFORNIA**

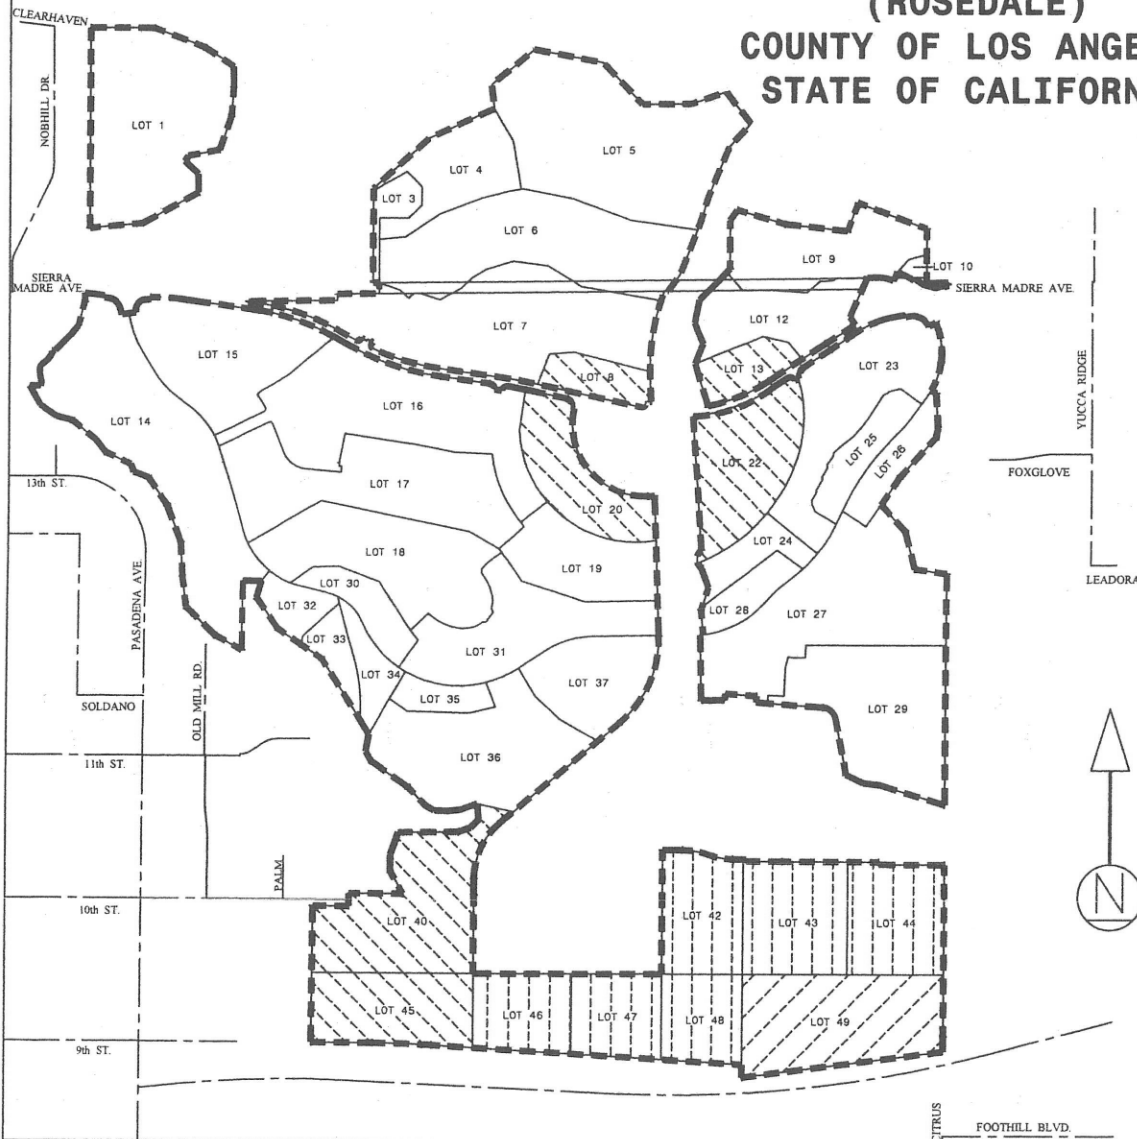

LEGEND

	Boundaries of City of Azusa Community Facilities District No. 2005-1 (Rosedale), Los Angeles County, California
LOT N	Lot Numbers of Tract 062150

Improvement Area No. 1 and Zone 1
Lots from Tract No. 062150:
1, 3 through 7, 9 through 10, 12,
14 through 19, 23 through 37.



Improvement Area No. 1 and Zone 2
Lots from Tract No. 062150:
8, 13, 20, 22, 40, 45.



Improvement Area No. 2 and Zone 1
Lots from Tract No. 062150:
42, 43, 44, 46, 47, 48.



Improvement Area No. 2 and Zone 2
Lots from Tract No. 062150:
49.



Reference is hereby made to the Assessor maps of the
County of Los Angeles and to Tract Map No. 062150
recorded on December 7, 2005 with the Los Angeles
County Registrar-Recorder in Book 1311 and at Pages
28 through 50 for a description of the lines and
dimensions of these parcels.



COPY of Document Recorded

Has not been compared with original.
Originals will be returned when processing
has been completed.
LOS ANGELES COUNTY REGISTRAR RECORDER


ANNEXATION BOUNDARY MAP OF
IMPROVEMENT AREA NO. 3 OF
COMMUNITY FACILITIES DISTRICT NO. 2005-1 (ROSEDALE)
OF THE CITY OF AZUSA

COUNTY OF LOS ANGELES
STATE OF CALIFORNIA

LOT NO.	LEGAL DESCRIPTION
1	LOTS 1 THROUGH 23 AND LOTS "A" THROUGH "F" OF TRACT NO. 083344, IN THE CITY OF AZUSA, COUNTY OF LOS ANGELES, STATE OF CALIFORNIA, AS PER MAP RECORDED IN BOOK 1441, PAGES 51 THROUGH 56, INCLUSIVE, OF MAPS, IN THE OFFICE OF THE COUNTY RECORDER OF SAID COUNTY.


LEGEND:

- 1 LOT DESCRIPTION
-  IA NO. 3 BOUNDARY LINE
-  PARCEL LINES

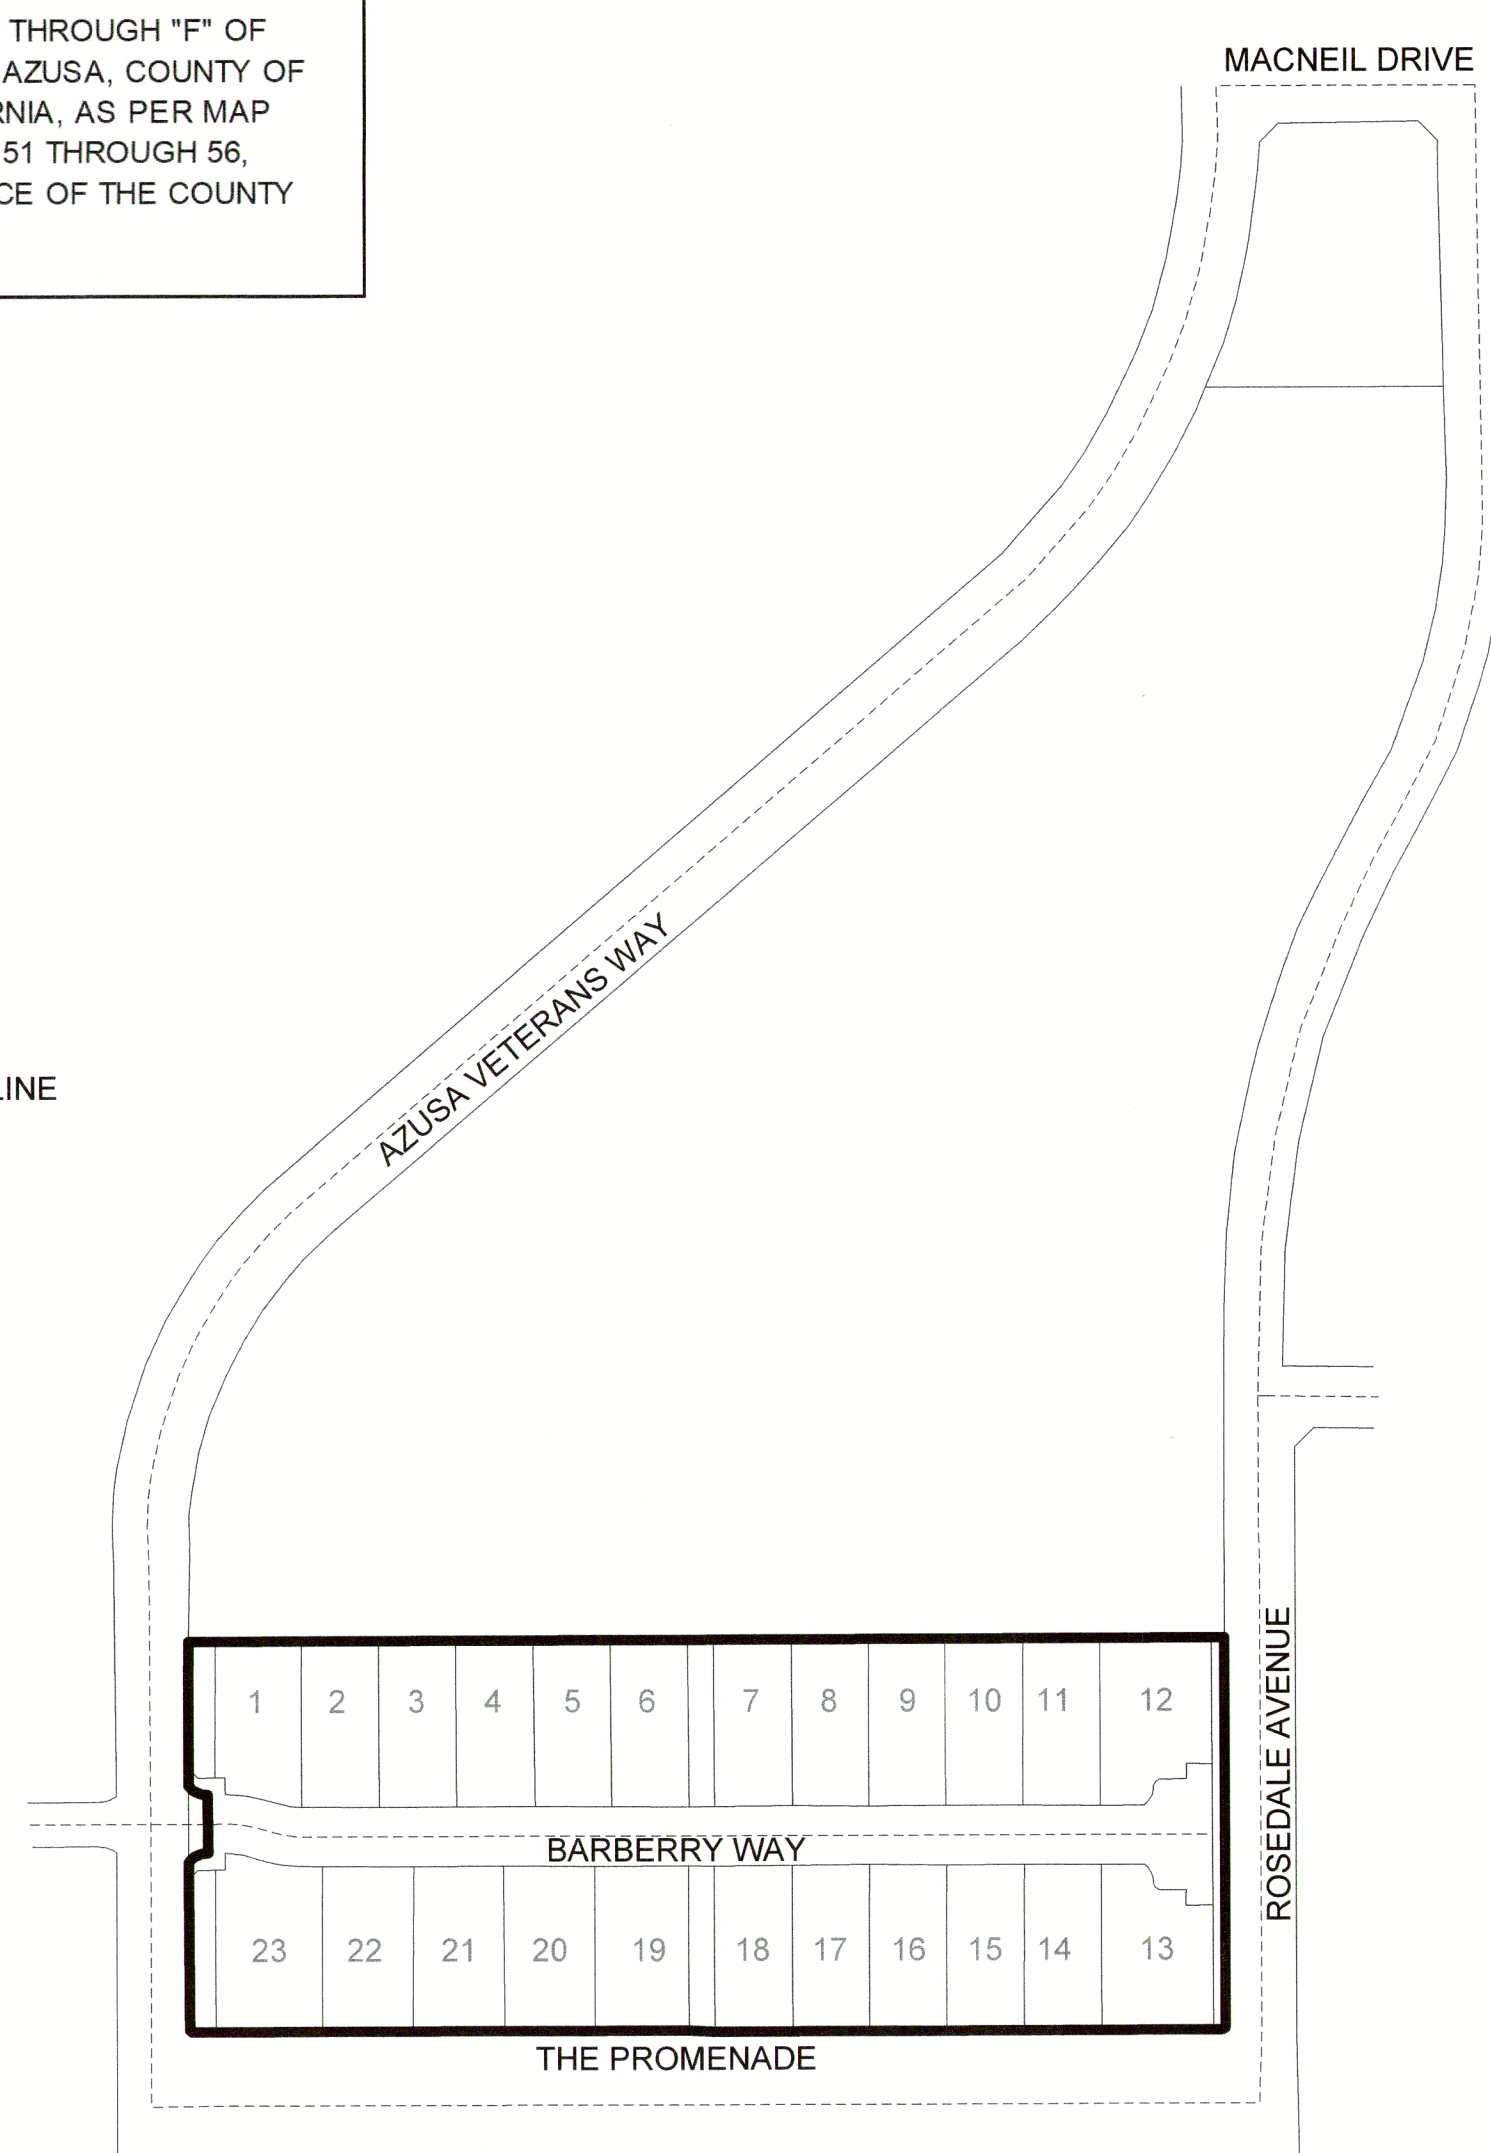


THIS ANNEXATION MAP SHOWS THE DESIGNATION OF IMPROVEMENT AREA NO. 3 AND THE ANNEXATION OF PROPERTY INTO IMPROVEMENT AREA NO. 3 OF COMMUNITY FACILITIES DISTRICT NO. 2005-1 (ROSEDALE) OF THE CITY OF AZUSA, COUNTY OF LOS ANGELES, STATE OF CALIFORNIA, AS SHOWN ON THE PROPOSED BOUNDARY MAP RECORDED ON APRIL 26, 2006, IN BOOK 191 OF MAPS OF ASSESSMENT AND COMMUNITY FACILITIES DISTRICTS, PAGES 91-92, AS INSTRUMENT NO. 06-0016873 IN THE OFFICE OF THE COUNTY RECORDER OF THE COUNTY OF LOS ANGELES, STATE OF CALIFORNIA.

FILED IN THE OFFICE OF THE CITY CLERK OF THE CITY OF AZUSA THIS 18th DAY OF September, 2023.

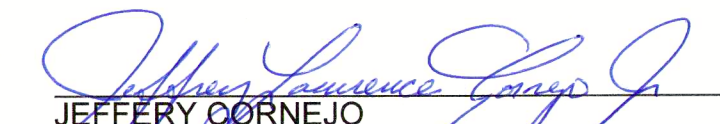

JEFFERY CORNEJO
CITY CLERK, CITY OF AZUSA

I HEREBY CERTIFY THAT THE WITHIN ANNEXATION MAP SHOWING THE BOUNDARIES OF IMPROVEMENT AREA NO. 3 OF COMMUNITY FACILITIES DISTRICT NO. 2005-1 OF THE CITY OF AZUSA, COUNTY OF LOS ANGELES, STATE OF CALIFORNIA, WAS APPROVED BY THE CITY COUNCIL AT A REGULAR MEETING THEREOF, HELD ON THE 18th DAY OF September, 2023, BY ITS RESOLUTION NO. 2023-C55.

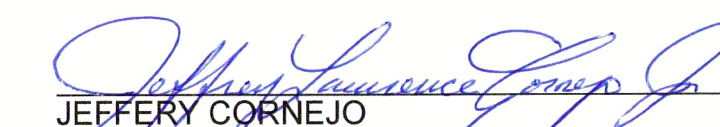
JEFFERY CORNEJO
CITY CLERK, CITY OF AZUSA

FILED THIS 21st DAY OF September, 2023, AT THE HOUR OF 11 O'CLOCK PM IN BOOK 196 AND PAGE 61 OF MAPS OF ASSESSMENTS AND COMMUNITY FACILITIES DISTRICTS AS INSTRUMENT NO. _____ IN THE OFFICE OF THE COUNTY RECORDER IN THE COUNTY OF LOS ANGELES, STATE OF CALIFORNIA.

DEAN C. LOGAN
REGISTRAR-RECORDER/COUNTY CLERK
COUNTY OF LOS ANGELES
STATE OF CALIFORNIA

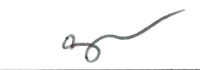
DEPUTY RECORDER

FEE: \$ 8
D.A. FEE Code 20 \$ 5

150 0 150 300
Scale In Feet

NOTE: FOR PARTICULARS OF LINES AND DIMENSIONS OF ASSESSOR'S PARCELS, REFERENCE IS MADE TO THE LOS ANGELES COUNTY ASSESSOR'S PARCEL MAPS.

SHEET	1 OF 1
DATE	AUGUST 2023
JOB NO.	ACFD2005-1

SDFA

SPECIAL DISTRICT FINANCING
& ADMINISTRATION

437 WEST GRAND AVENUE
ESCONDIDO, CALIFORNIA 92025
TELEPHONE: (760)233-2630
FAX: (760)233-2631